





**SOUTH
FRONTENAC**

Plan View

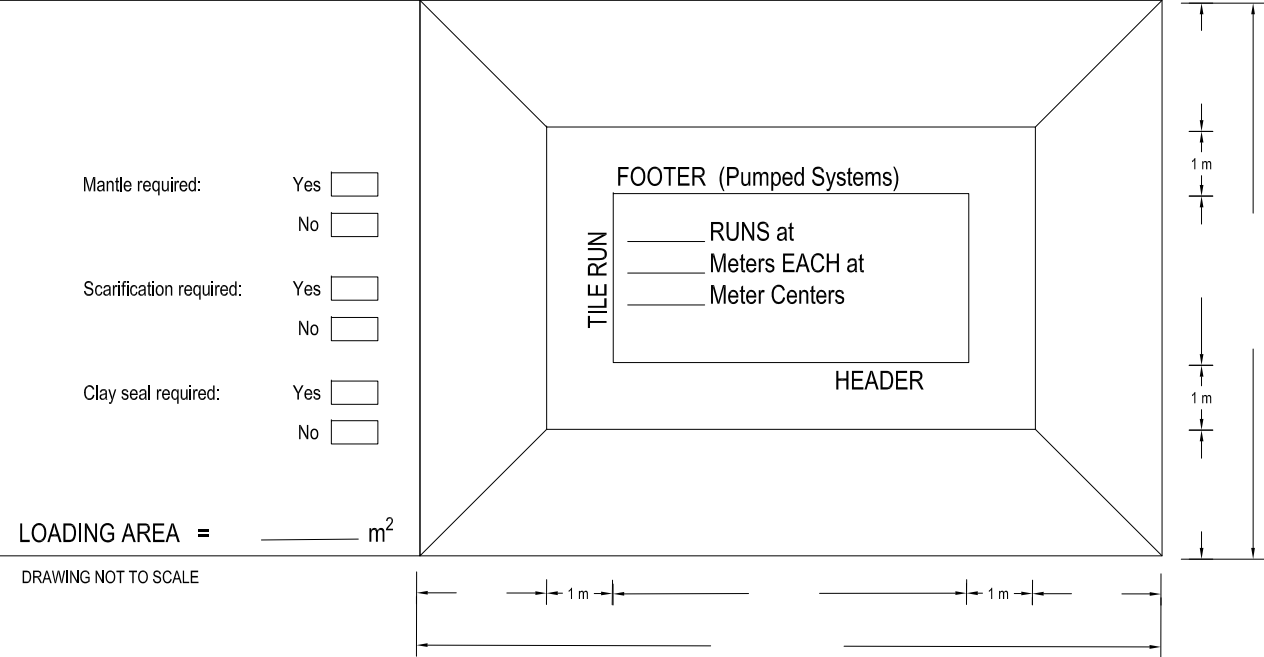

TYPICAL DRAWING C
BURIED OR RAISED BED - BMEC ELJEN System

Cross-Section Profile

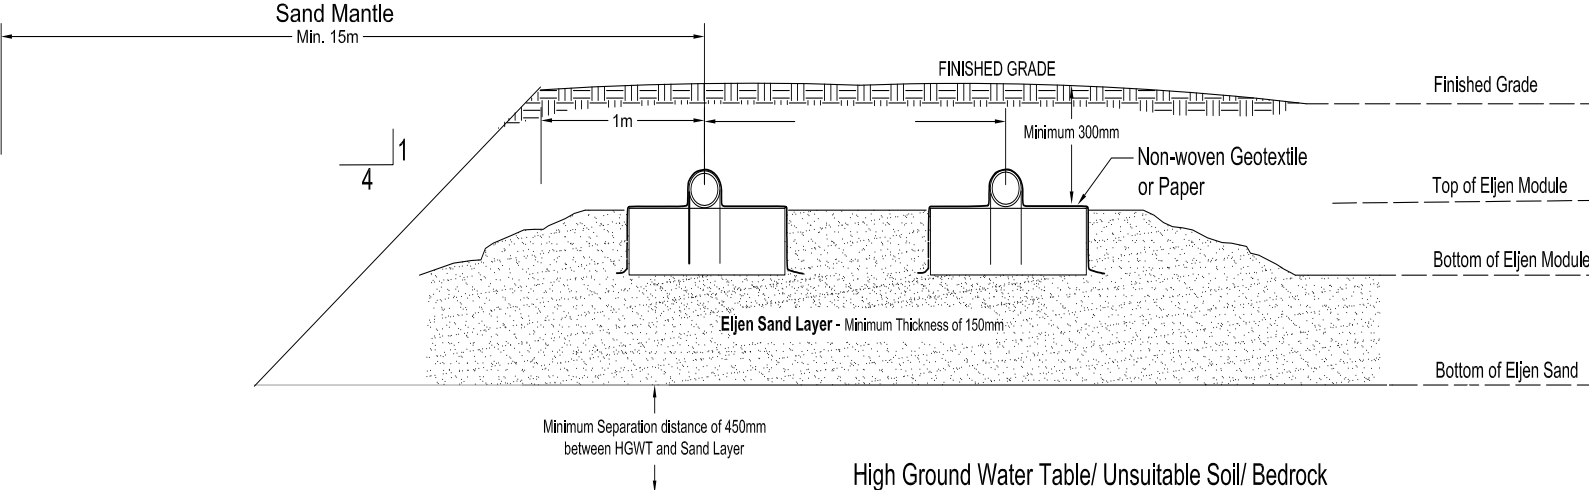


Proposed Installation Grades	Approved Installation Grades	Existing Grade




**SOUTH
FRONTENAC**

Plan View

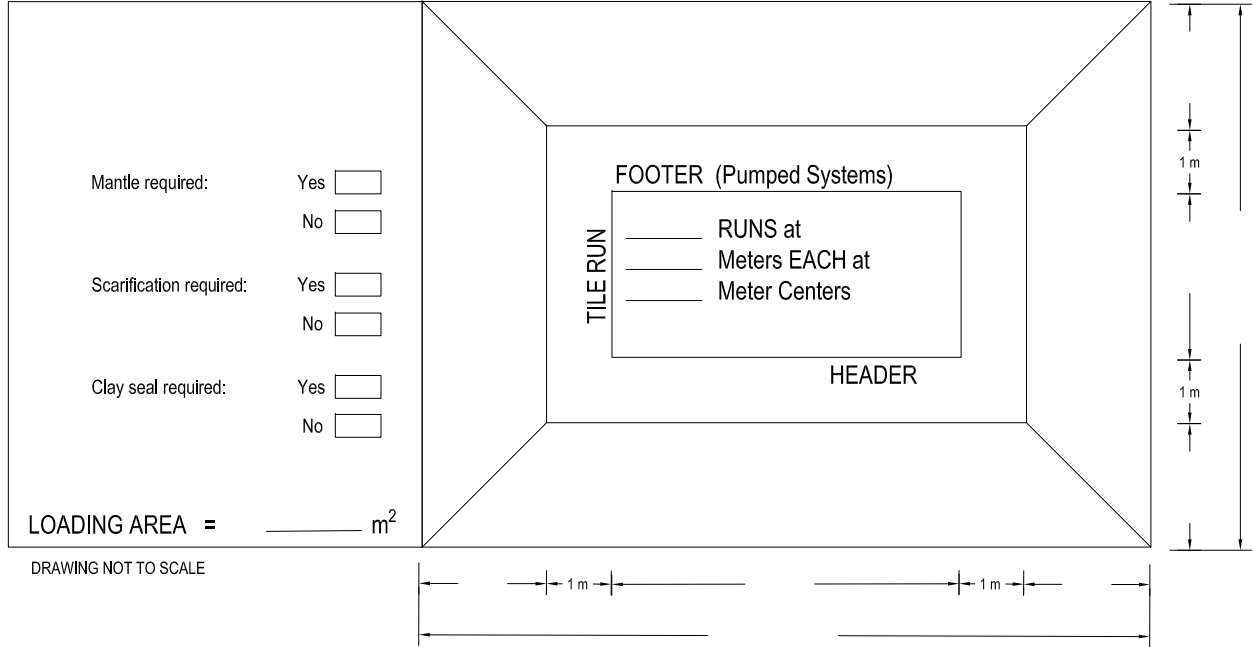

TYPICAL DRAWING D
BURIED OR RAISED BED - BMEC ENVIRO SEPTIC


Cross-Section Profile

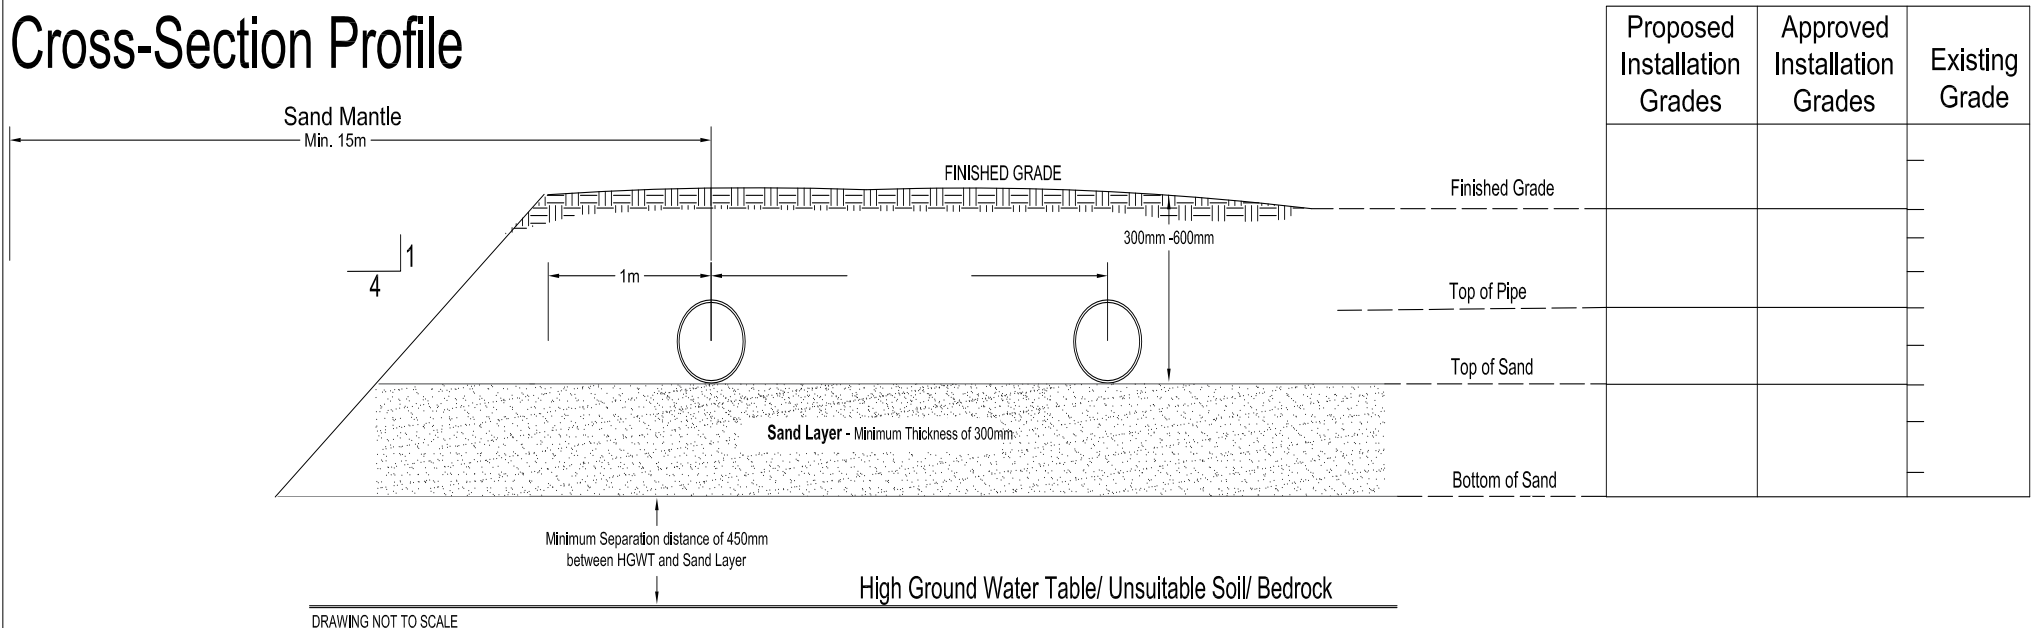




**SOUTH
FRONTENAC**

Plan View

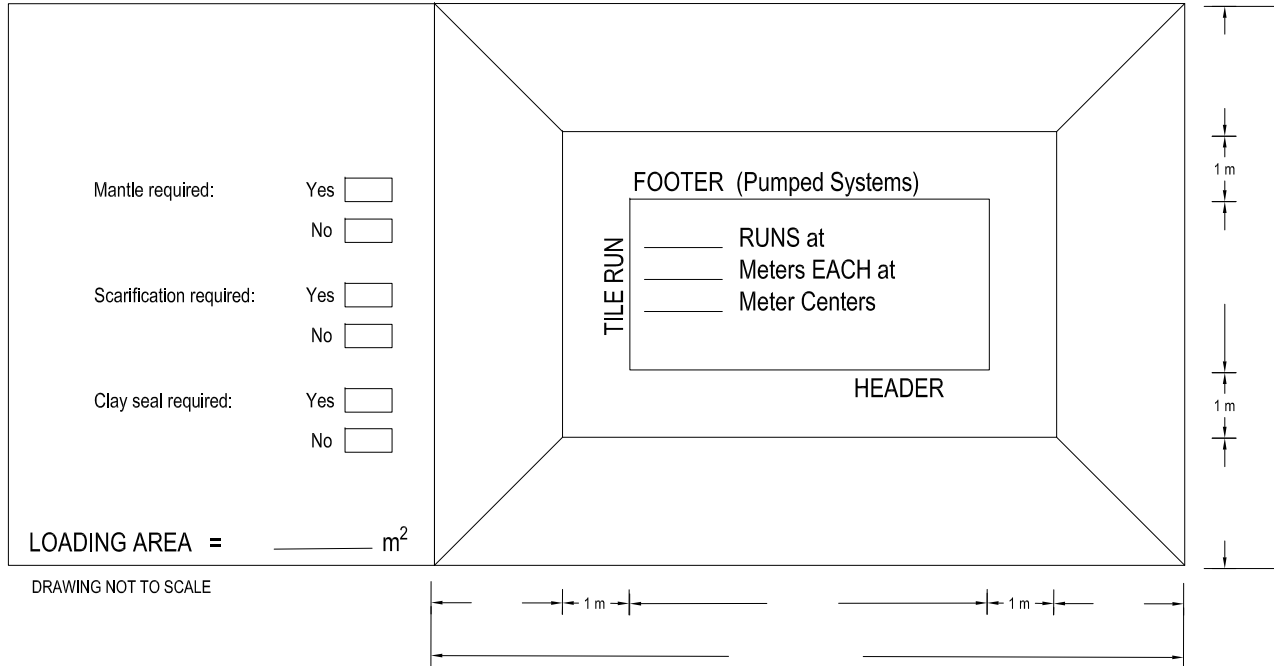

TYPICAL DRAWING E
BURIED OR RAISED BED - BMEC ATL


Cross-Section Profile

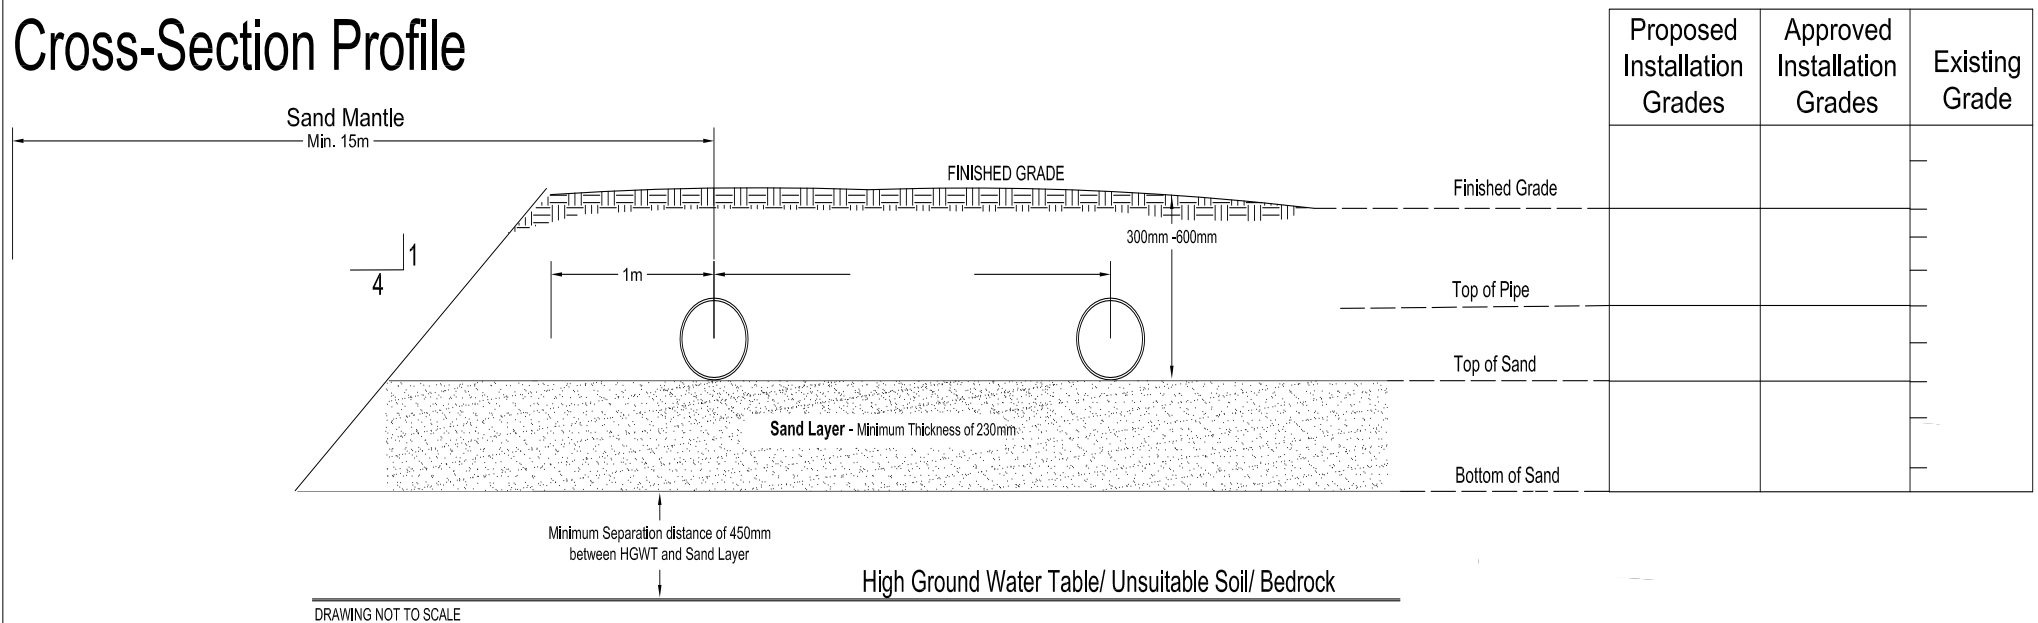




**SOUTH
FRONTENAC**

Plan View

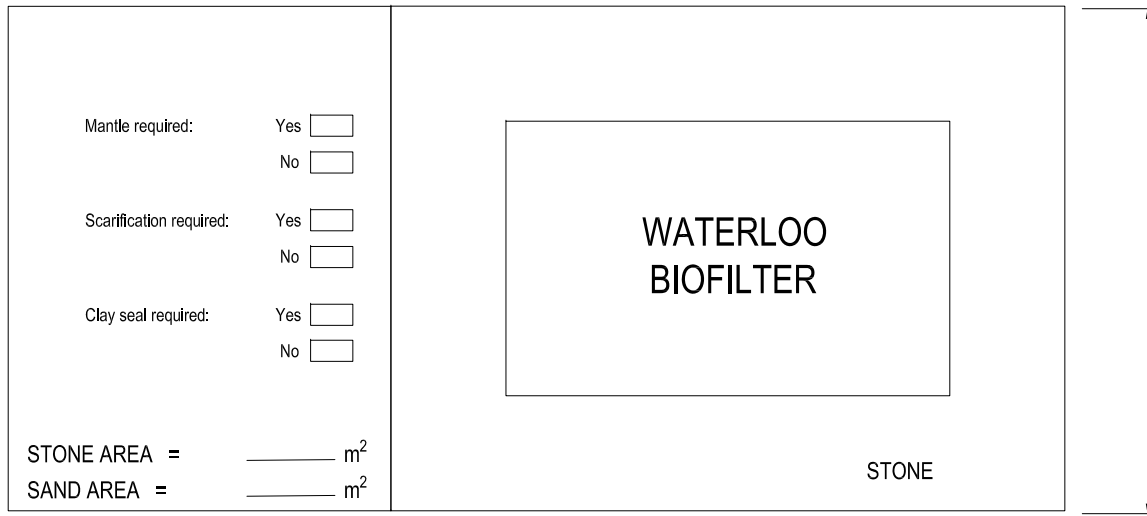

TYPICAL DRAWING F
WATERLOO BIOFILTER SHED

Cross-Section Profile

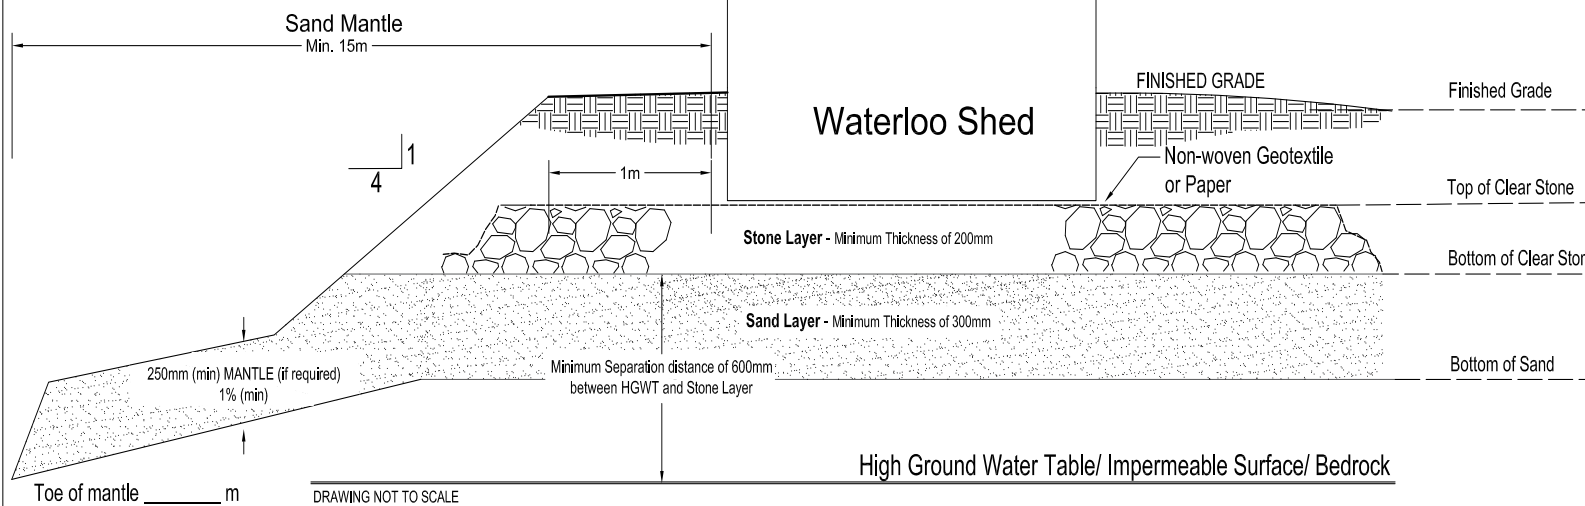


Proposed Installation Grades	Approved Installation Grades	Existing Grade

DRAWING NOT TO SCALE




**SOUTH
FRONTENAC**

Plan View

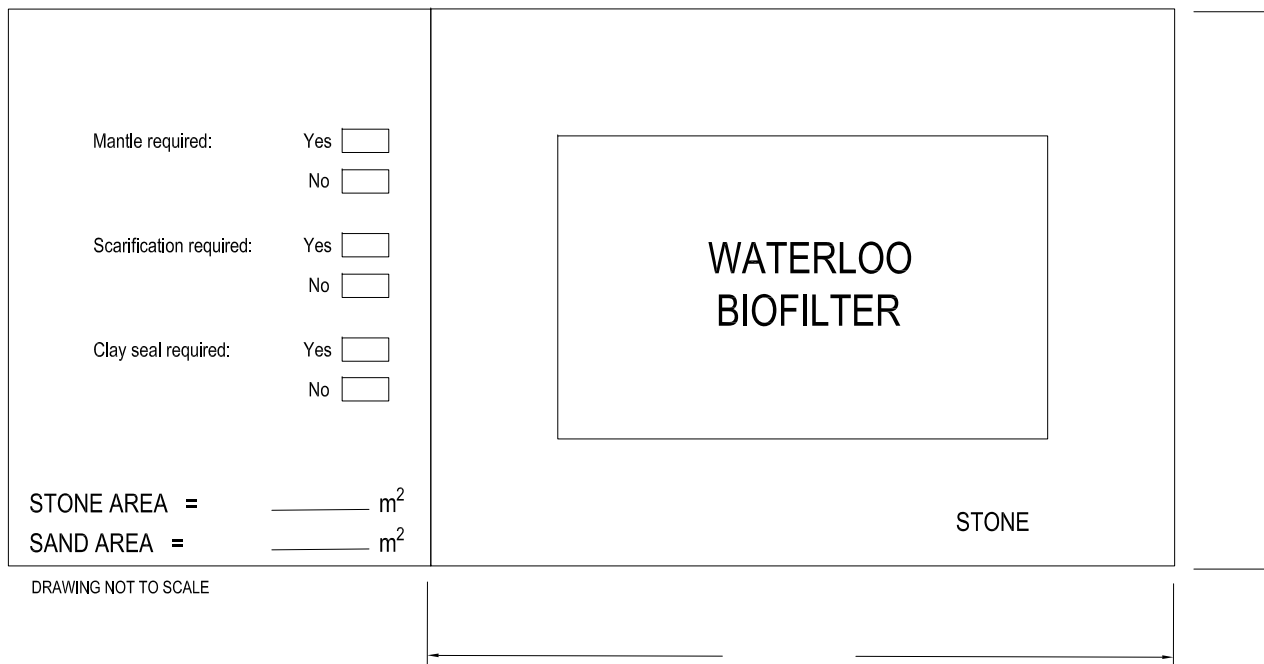


TYPICAL DRAWING G
WATERLOO BIOFILTER FLAT BED

Cross-Section Profile

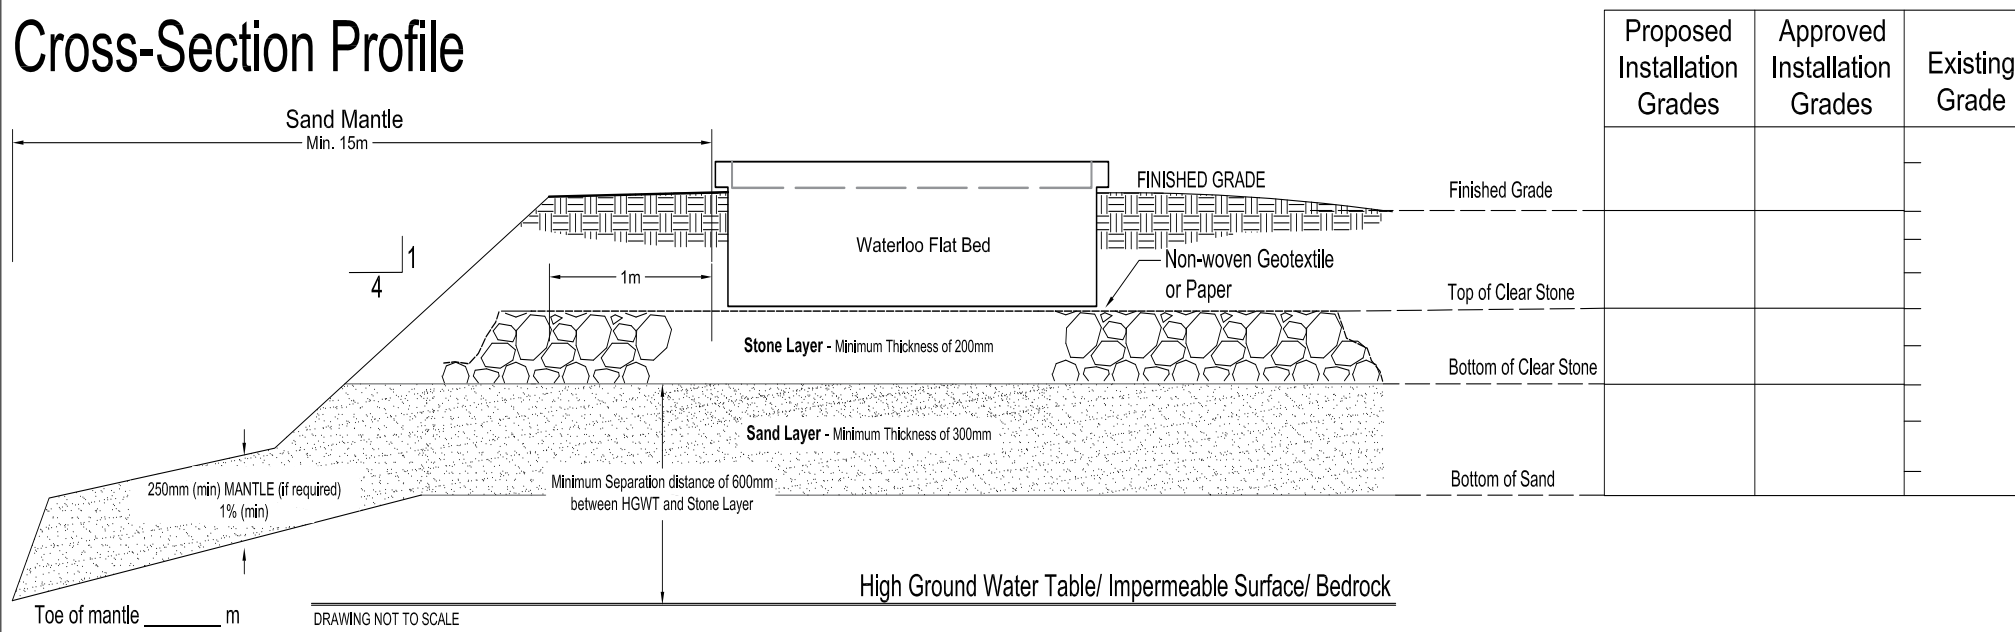


Plan View

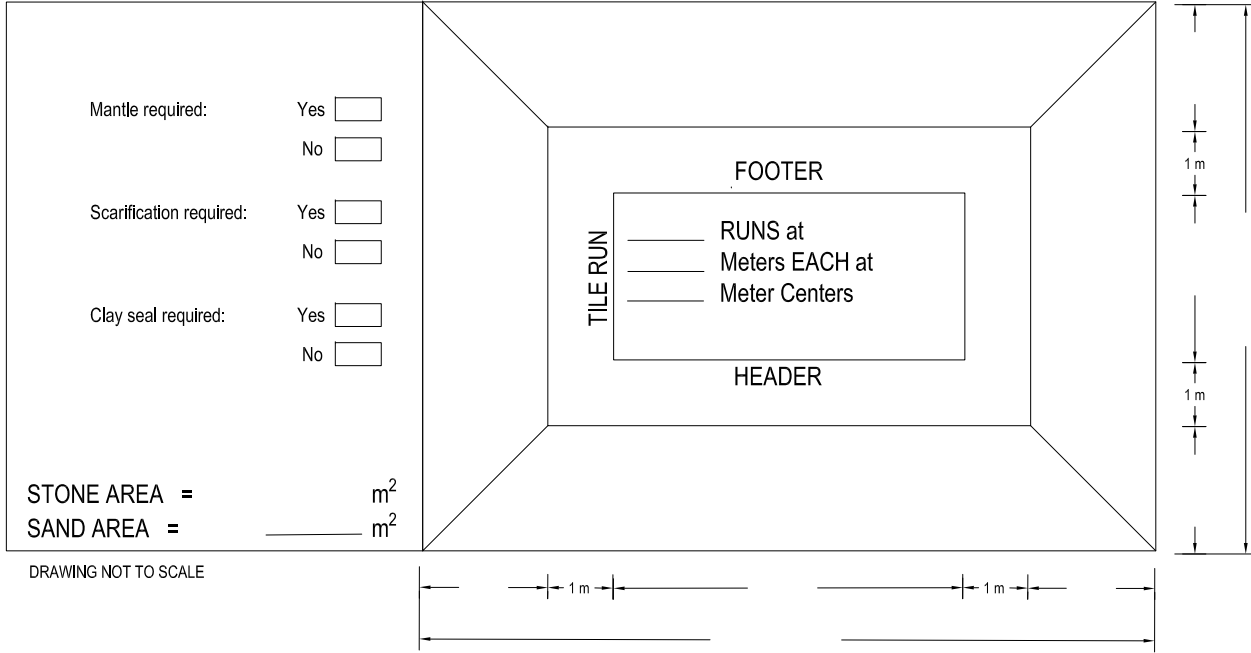

TYPICAL DRAWING H
TYPE A DISPERSAL BED


Cross-Section Profile

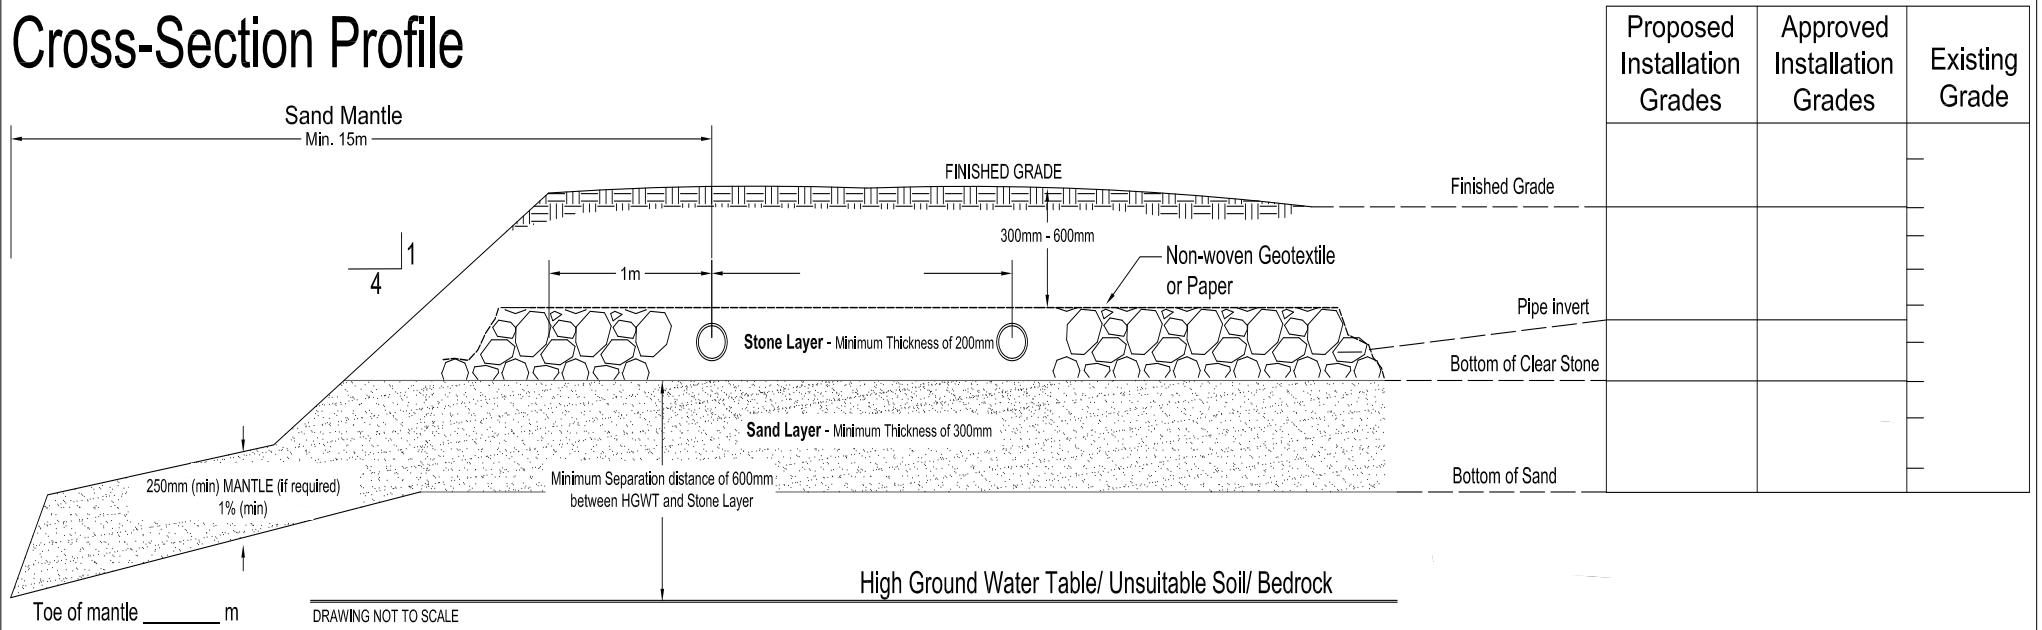



**SOUTH
FRONTENAC**

Plan View

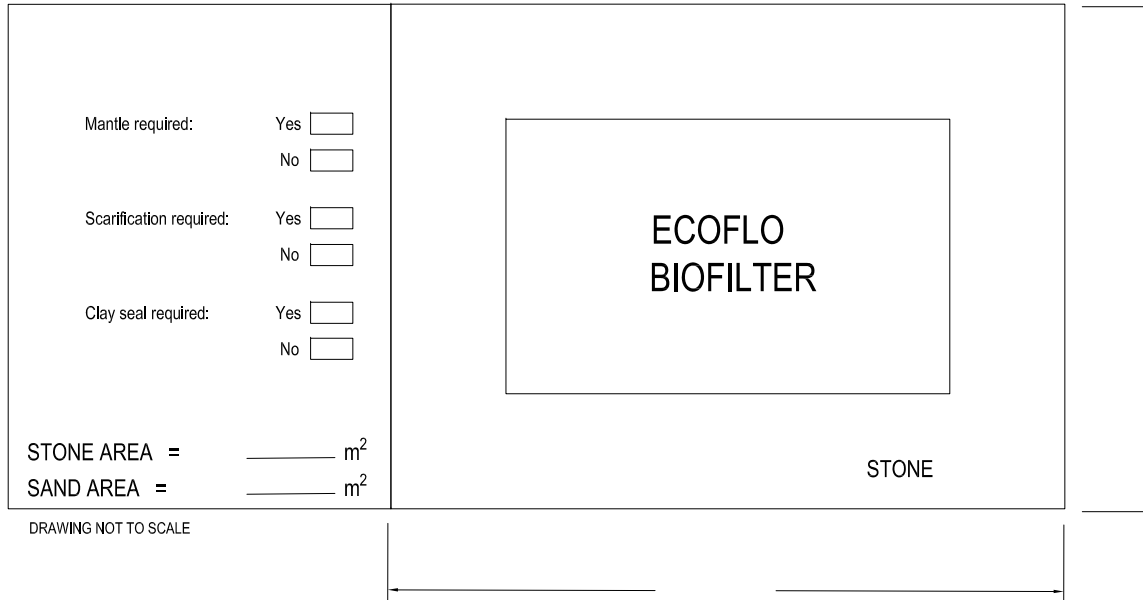

**TYPICAL DRAWING I
ECOFLO BIOFILTER**

Cross-Section Profile

