


INCLUDE DIMENSIONS/AREA OF ALL EXISTING STRUCTURES

WATERBODY
EX. DOG LAKE

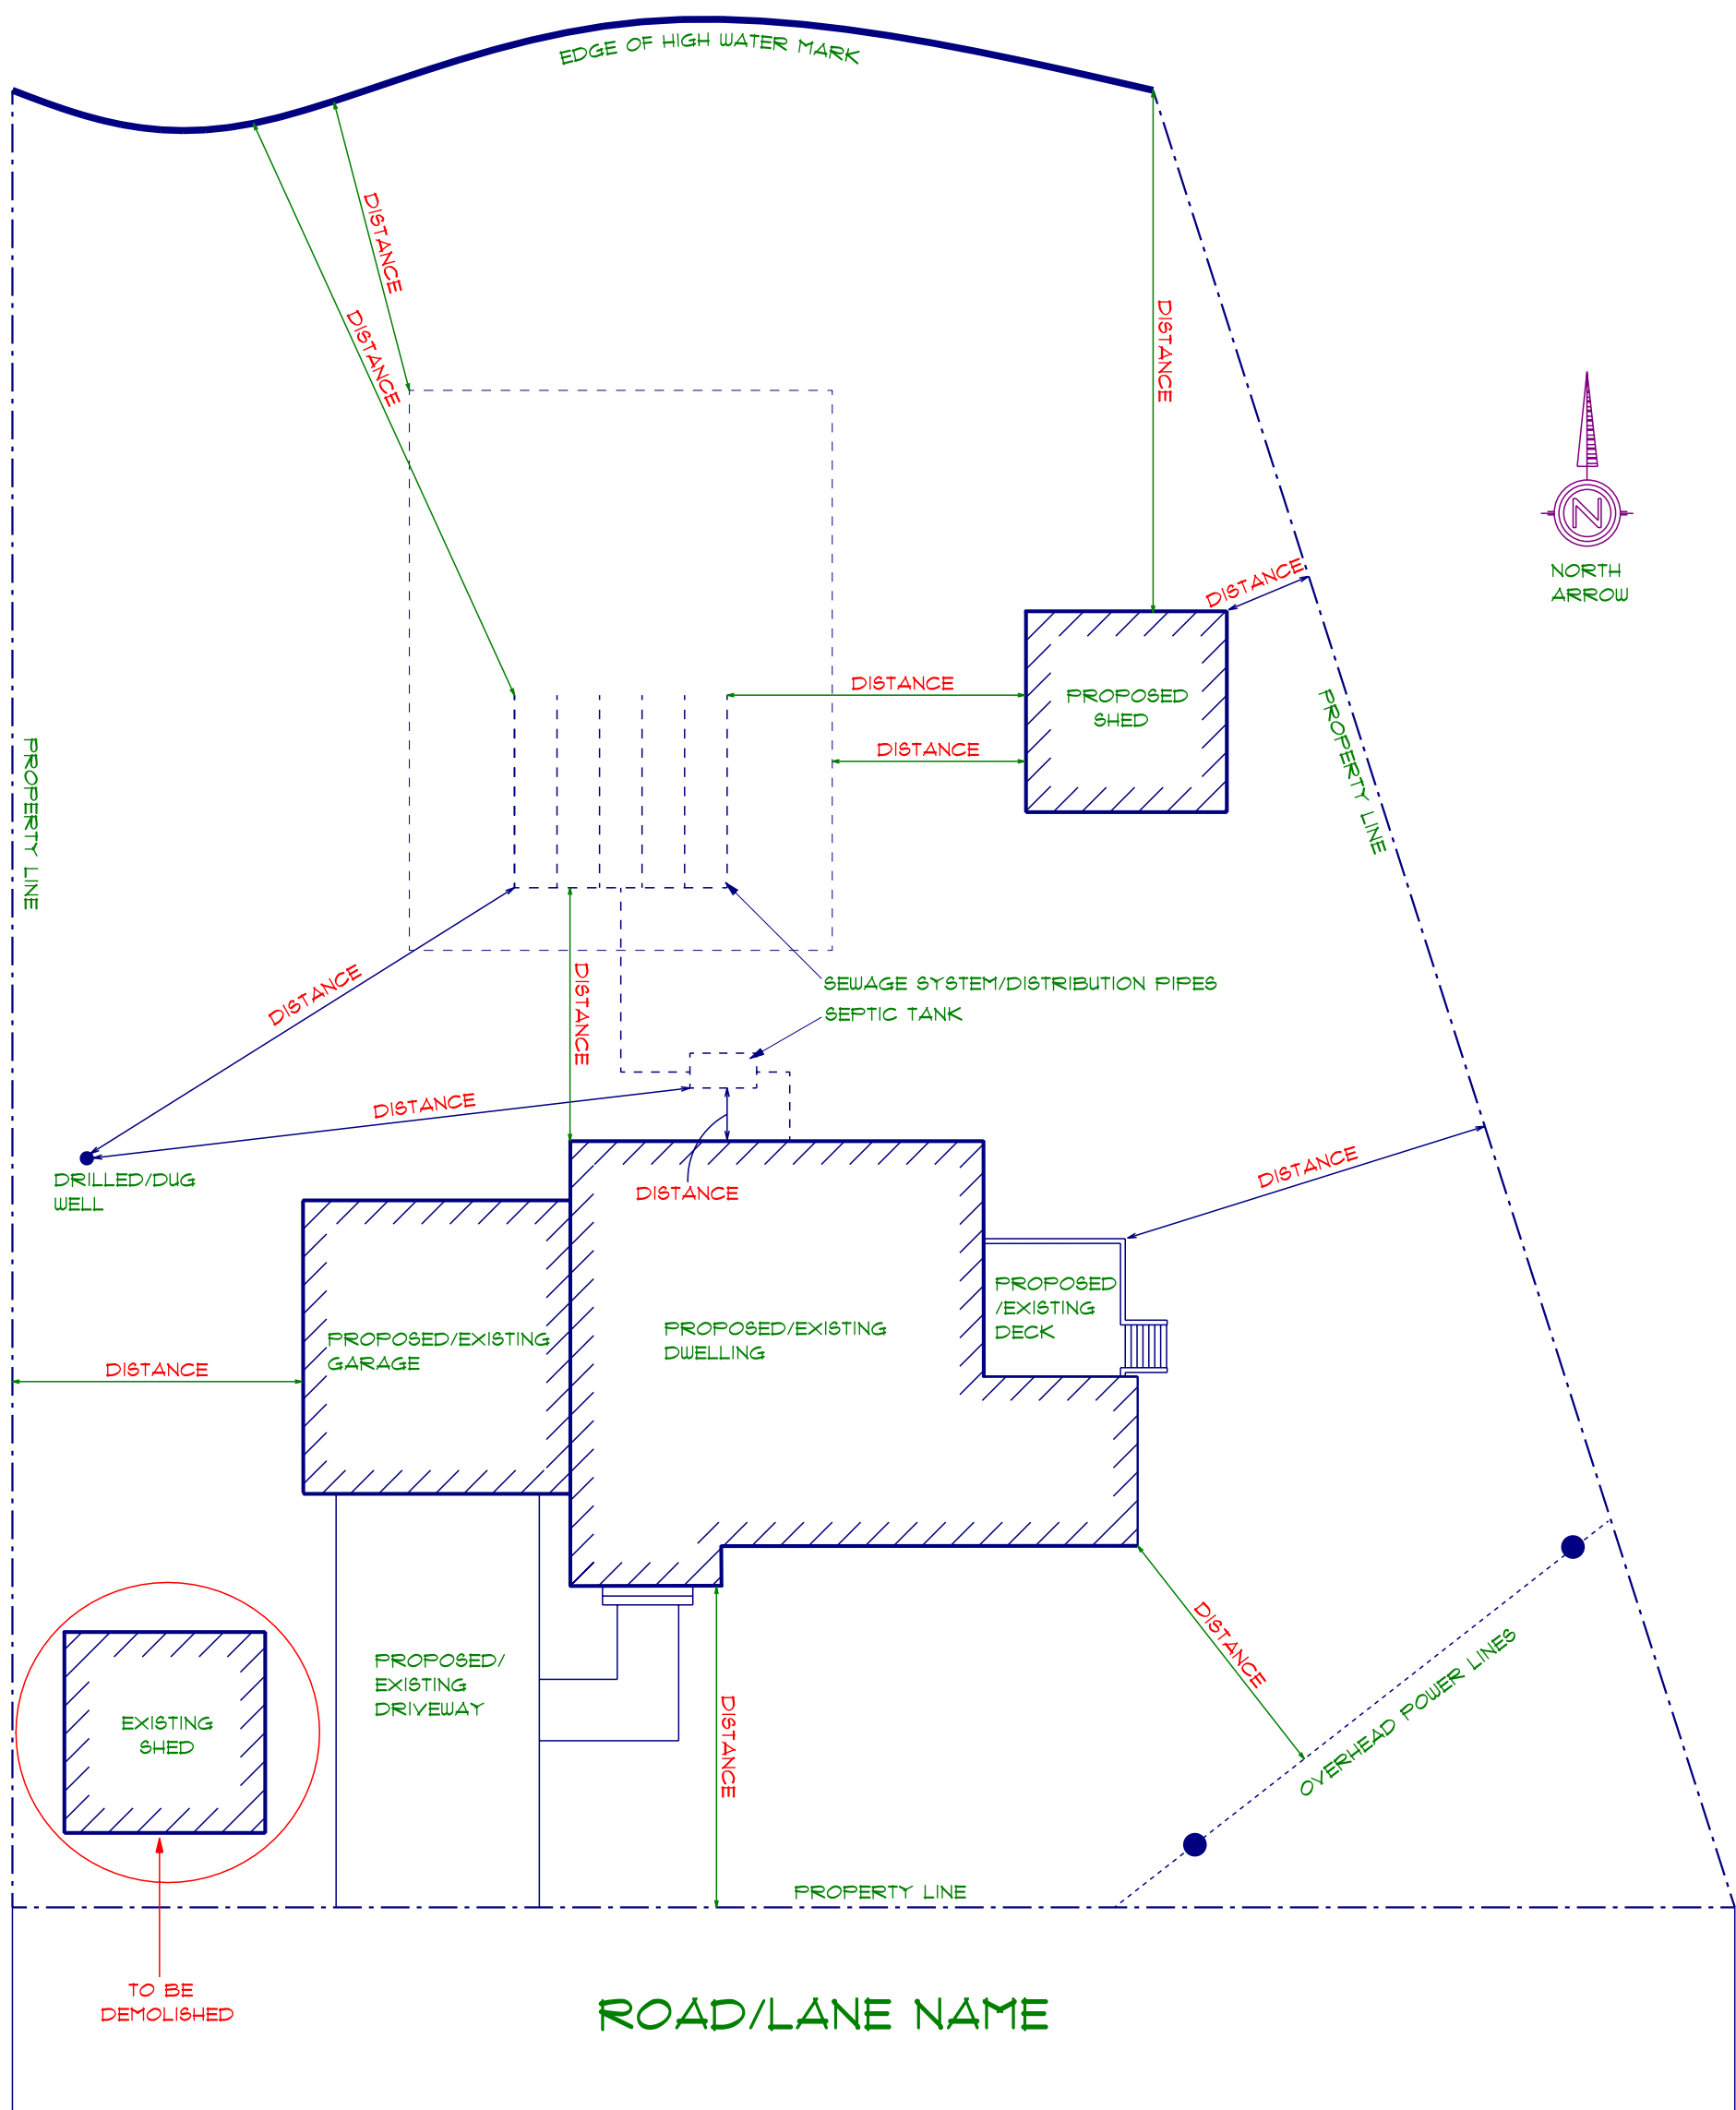

ROAD/LANE NAME

SAMPLE PLOT PLAN

PROPOSED NEW DWELLING/SHED

SCALE - 1/8"=1'-0"

1234 SOUTH FRONTENAC ROAD